



City of Tampa

Jane Castor, Mayor

Contract Administration
Michael W. Chucran, Director

306 East Jackson Street, 4N
Tampa, FL 33602

Office (813) 274-8116

Fax: (813) 274-7368

ADDENDUM

Via E-Mail

DATE: October 19, 2021

Contract: 21-C-00045; DESIGN-BUILD SERVICES FOR THE RELOCATION OF SOLID WASTE FACILITIES FROM SPRUCE STREET TO 34TH STREET

Submitters on the RFQ for the above referenced Contract are hereby notified that the following addendum is made. RESPONSES TO BE SUBMITTED SHALL CONFORM TO THIS NOTICE.

Item 1: Attached is a higher quality copy of the site plan.

All other provisions of the RFQ not in conflict with this Addendum shall remain in full force and effect. Questions are to be e-mailed to Jim.Greiner@tampagov.net or ContractAdministration@tampagov.net.


Jim Greiner

Jim Greiner, P.E., Contract Management Supervisor



SOLID WASTE PARKING SPACE TABULATION

REQUIRED - EMPLOYEE SPACES	208 TOTAL
VISITOR SPACES	5 TOTAL
CITY VEHICLE SPACES	
- GARBAGE TRUCKS	133 (** 133 HEAVY VEHICLES PER 7/27/20)
- SEDANS & LIGHT TRUCKS	196
	329 TOTAL
	542 OVERALL TOTAL
PROVIDED - A. SPACES OUTSIDE OF PARKING GARAGE	
NEW EMPLOYEE SPACES	17
NEW VISITOR SPACES	5
NEW H/C SPACES (Required)	1
CITY VEHICLE SPACES	
- GARBAGE TRUCKS	152
	175 TOTAL
B. LEVEL PARKING GARAGE	
EMPLOYEE SPACES	133
NEW H/C SPACES (Required)	1
CITY VEHICLE SPACES	
- SEDANS & LIGHT TRUCKS	196
- EXTRA SPACES LEFT OVER	104
420 S.F. PER VEHICLE SPACE	500 TOTAL
	655 OVERALL TOTAL

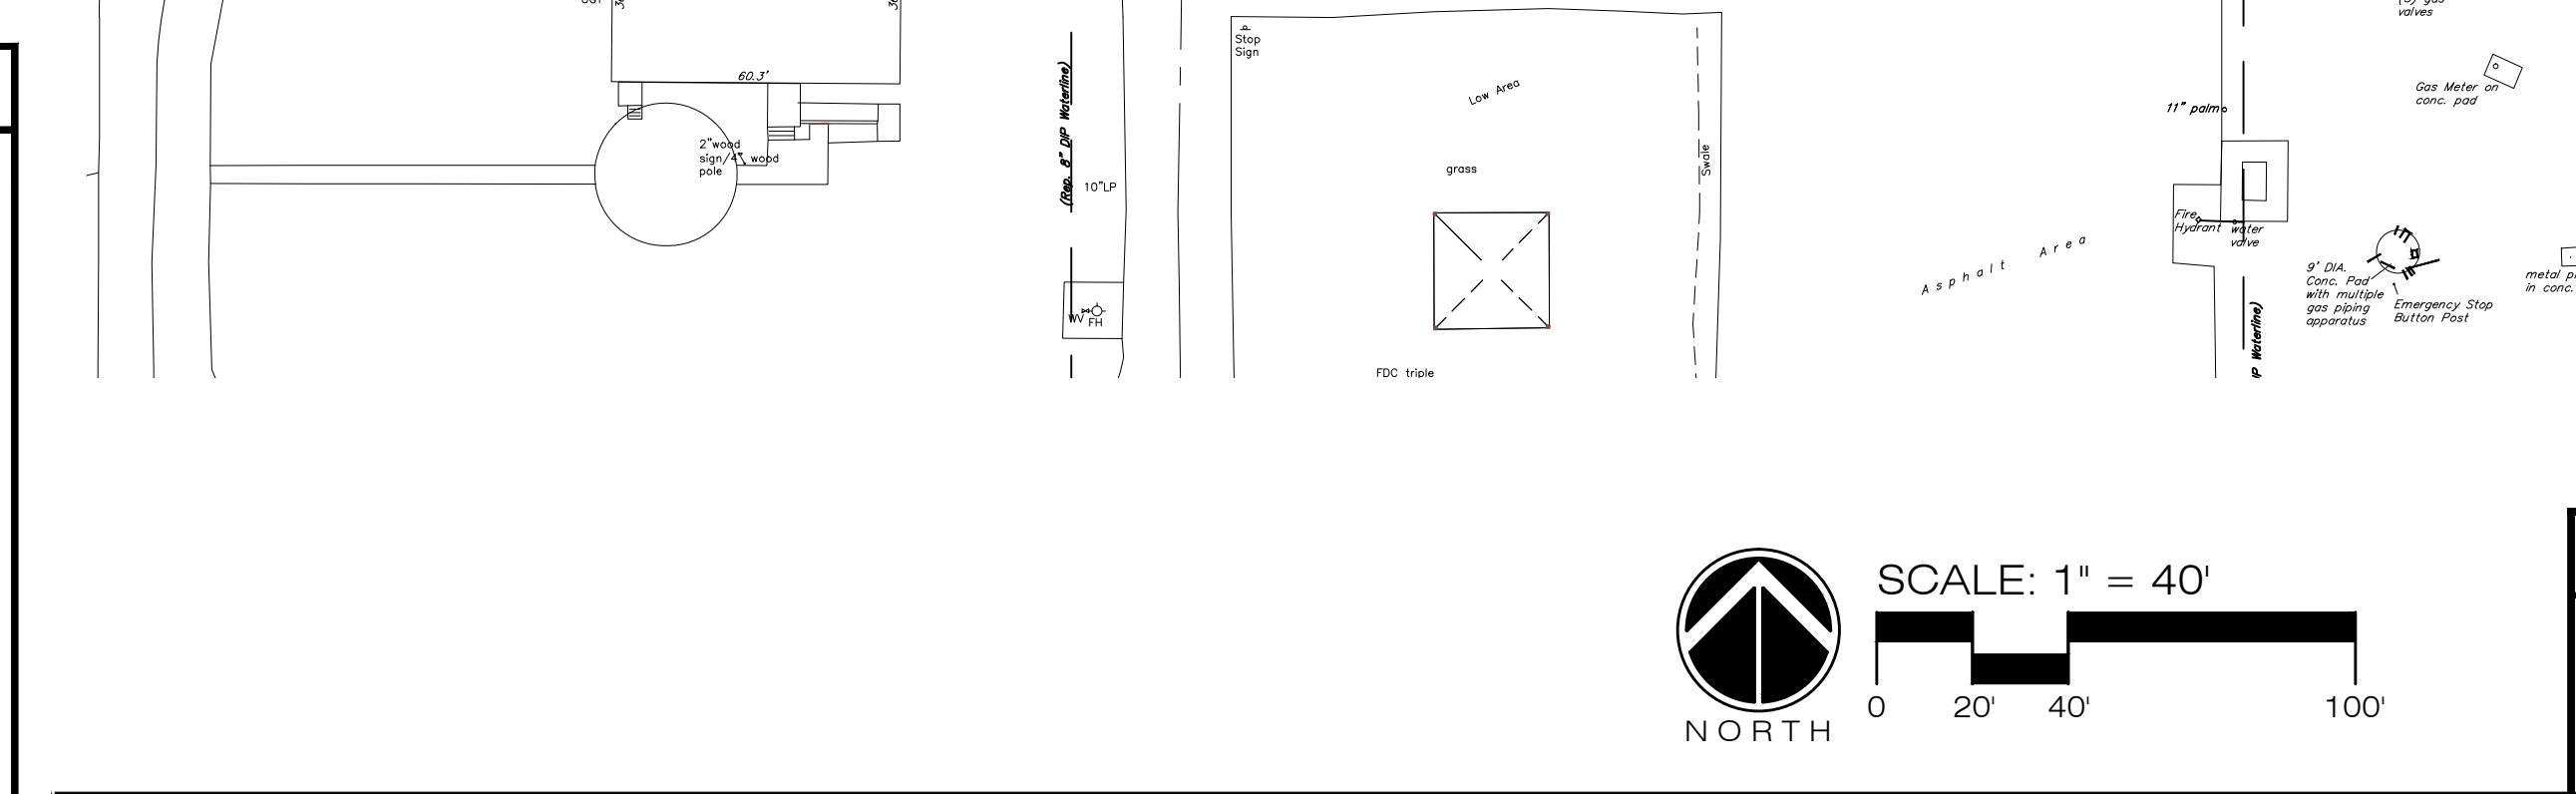


LEGEND

- CITY and EMPLOYEE SMALL VEHICLE TRAFFIC
- - - SELF-HAUL RESIDENT TRAFFIC
- SELF-HAUL COMMERCIAL TRAFFIC
- ▭ NEW ASPHALT PAVEMENT
- ▭ NEW CONCRETE PAVEMENT
- ▭ NOT IN SCOPE OF WORK
- ▭ PROPOSED POND AREA

HOWARD + ASSOCIATES
architects, p.a.

3300 Henderson Blvd., Suite 206-B ■ Tampa, Florida 33609
 ■ 813.872.8881 ■ harry.howard@haa-architects.com ■ Lic: AA C002152

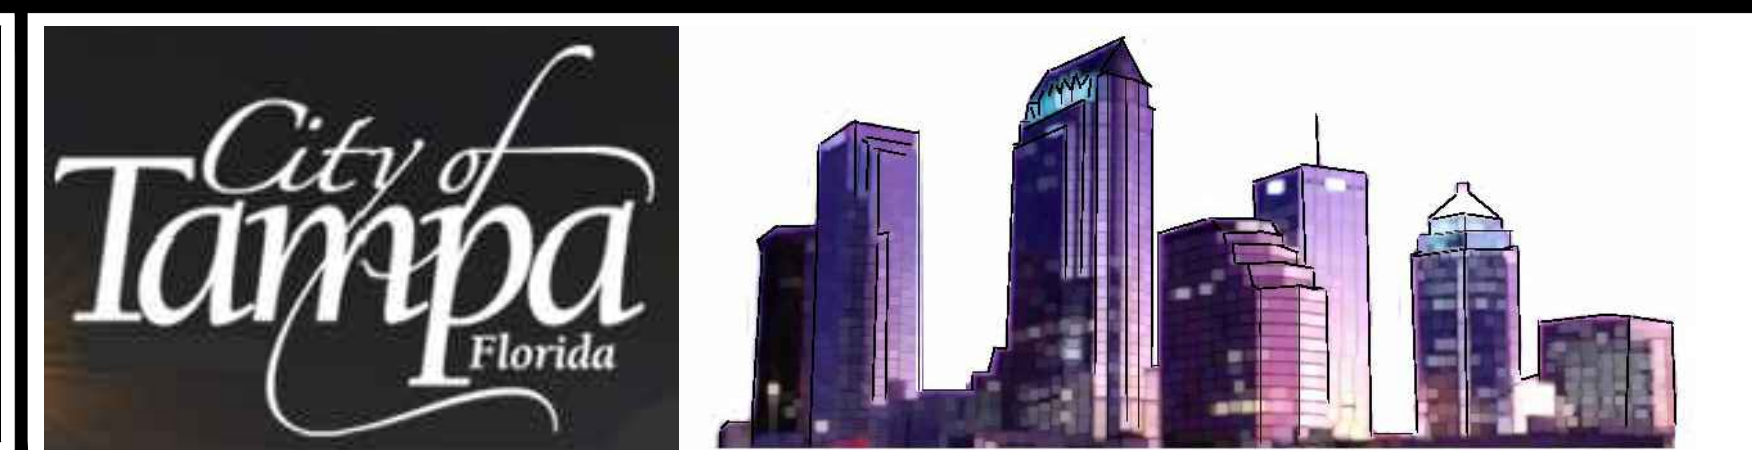

MASTER SITE PLANNING FOR
City of Tampa
 Properties and Facilities at McKay Bay Peninsula
 TAMPA, FLORIDA

JOB NUMBER:	0000
ISSUE DATE:	10-13-2020
SCALE:	
DRAWN BY:	YC
PROPOSED SITE MASTER PLAN	